
Tous droits strictement reserves. Reproduction ou communication a des tiers interdite sous quelque forme que ce soit sans autorisation eqritopietaire.

Propriete de c FCI. Droits de reproduction FCI.

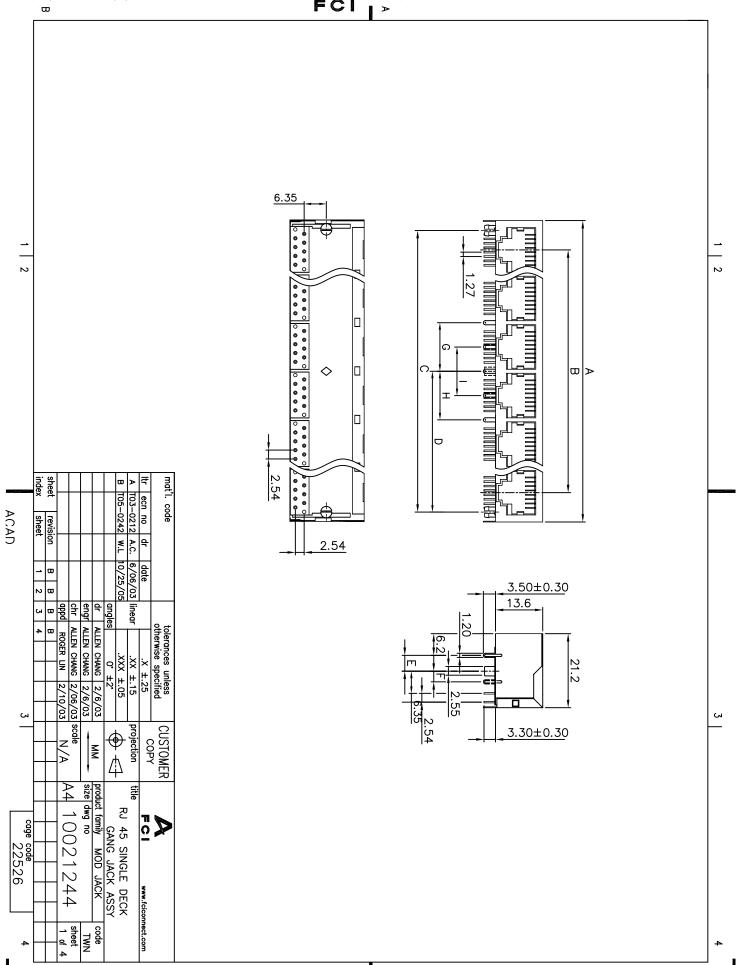

₩

Reproduction or issue to third parties in any All rights strictly reserved. Tous droits strictement reserves. Reproduction ou communication a des tiers form whatever is not permitted without written authority from the Property of FCI. Copyright FCI. interdite sous quelque forme que ce soit sans autorisation equippiedaire Propriete de c FCI. Droits de reproduction FCI. FCI  $\psi 3.20$ 4.2 INSULATION RESISTANCE: 1000 MEGAOHMS MIN.
4.3 DIELECTRIC WITHSTANDING VOLTAGE: 1000 VAC RMS 60Hz..
5.10021244-XXXXXXLF:TTHE HOUSING WILL WITHSTAND EXPOSURE TO 260C PEAK TEMPERATURE FOR 10S IN A WAVE SOLDER 2.1 HOUSING: NYLON UL94V-0, COLOR-BLACK.
2.2 CONTACT: COPPER ALLOY.
2.3 SHIELD: COPPER ALLOY.
3. PLATING: 2. MATERIAL: I. RECOMMENDED P. C. B THICKNESS 1.60 MM. 3.1 CONTACT: SEE PRODUCT NUMBERING FORMAT.
3.2 SHIELD: SEE PRODUCT NUMBERING FORMAT.
ELECTRICAL PERFORMANCE APPLICATION. 4.1 CONTACT RESISTANCE: 42 MILLIOHMS MAX. 2.790 TYP RECOMMENDED PCB LAYOUT . 009 **(**)  $\bigcirc$ sheet mat'i. ecn no code 工 sheet revision date œ dr ALLEN CHANG 2/6/03 engr ALLEN CHANG 2/6/03 ALLEN CHANG tolerances unless otherwise specified ROGER LIN . 50 4 XXX ±.05 .XX ±.15 0° ±2° × ±.25 2/10/03 S CUSTOMER COPY projection M 6.350 2.790 product family size dwg no 4 title Ε 10021244 cage code 22526 C C  $\psi$ 1.70 TYP RJ 45 SINGLE DECK GANG JACK ASSY <u>8.8</u>90 10.24 sheet w

ACAD

Reproduction or issue to third parties in any Reproduction ou communication a des tiers Tous droits strictement reserves. form whatever is not permitted without written authority from the Property of FCI. Copyright FCI. interdite sous quelque forme que ce soit sans autorisation equippiedaire Propriete de c FCI. Droits de reproduction FCI. PLATING CODE X en. GOLD PLATING 15u" GOLD 10021244-X XX X X XXX 2 AVAILABLE AVAILABLE REMARKS sheet mat'l. code ecn no 0: SHIELD: 30u" NICKEL PLATED. 8. 8 ports. 5. 5 ports. 2. With three plastic pegs. 1. Shield: 30u" Nickel plated and Tin 4. 4 ports. 3. Metal peg behind plastic peg 3.05mm. 2. Metal peg in front of plastic peg 4.57mm. 1. Metal peg in front of plastic peg 3.57mm. 3. three back metal pegs. 2. two back metal pegs. 1. one back metal peg. 6. 6 ports. Blank: Non Lead Free LF: Lead Free sheet 1. With two plastic pegs revision tip plating on the shield taps. ٩r date œ dr ALLEN CHANG 2/6/03 engr ALLEN CHANG 2/6/03 tolerances unless otherwise specified .X ±.25 .XX ±.15 .XXX ±.05 .XXX ±.05 .XXX ±.05 .XXX ±.05 ALLEN CHANG 2/06/03 ROGER LIN 2/10/03 S W s scale CUSTOMER projection <del>Ф</del> Д × RJ 45 SINGLE DECK
GANG JACK ASSY
product family MOD JACK
size dwg no **№** title 10021244 <u>0</u> cage code 22526 www.fciconnect.com TWN sheet 3 of ₩

ACAD

₩

Tous droits strictement reserves. Reproduction ou communication a des tiers interdite sous quelque forme que ce soit sans autorisation eqritopietaire.

Propriete de c FCI. Droits de reproduction FCI.

	8	FCI  >	
1   2		FCI PRODUCT NO. DIM "A" 10021244-108221 114.80 10021244-108223 114.80 10021244-108123 114.80 10021244-108123 114.80 10021244-106211 87.00 10021244-106111 87.00 10021244-105214 72.90 10021244-104211 59.10 10021244-104213 59.10 10021244-104113 59.10 10021244-104113 59.10	1   2
		DIM "B" 97.79 97.79 97.79 97.79 97.79 97.79 97.79 41.91 41.91 41.91	
	mat'l. code    tr   ecn   no   dr   date	"B"DIM "C"DIM "D" 79 109.22 54.61 79 109.22 54.61 79 109.22 54.61 79 109.22 54.61 79 109.22 54.61 85 81.28 85 81.28 85 81.28 85 81.28 86 67.31 88 67.31 91 53.34 91 53.34 91 53.34	
	tolerances unless otherwise specified COPY  Inear .xx ±.25 projection  .xxx ±.15 projection  .xxx ±.05 projection	DIM "E" DIM 4.57 4.57 3.57 3.57 4.57 4.57 4.57 4.57 4.57 4.57 3.57 3.57 3.57 3.57 3.57 3.57 3.57 3	
	ices unless ise specified  .X ±.25  .XX ±.15  .XXX ±.05  .YXX ±.05  .XXX ±.05	S	
3	CUSTOMER COPY  Projection  MM  33  MM  O33  Scale  N/A	M "C"[]	3 –
 	title RJ 45 GAN Product family Product family No.	DIM "H" DIM 13.97 13.97 13.97 13.97 13.97 13.97 13.97	
cage code 22526	SINGLE SINGLE	I3.97	
4	Www.fciconnect.com  DECK ASSY COde TWN  4 4 of 4		4
	ш	PDM: Rev: R STATUS Released Printed: Aprel	1.1

PDM: Rev:B

STATUS Released

Printed: Ap<del>r 14,</del> 2006