




PRODUCT NO	DIM L (SOLDER TAIL)	PICK-UP CAP	RECOMMENDED P.C. BOARD THICKNESS	TYPE OF CLIP	PACKAGING
10036876-003LF	2.70	NO	1,57mm (0,062") / 2,36mm (0,093")	METAL BLADE	TRAY
10036876-003CLF		YES			TAPE & REEL
10036876-003C-TRLF	3.70	YES	2,36mm (0,093")	METAL BLADE	TRAY
10036876-013LF		NO			TAPE & REEL
10036876-013CLF		YES			
10036876-013C-TRLF		YES			
10036876-004LF	2.70	NO	2,36mm (0,093")	FORK LOCK	TRAY
10036876-014LF	3.70	NO	2,36mm (0,093")	FORK LOCK	TRAY

NOTES

- ⑤ PART WITH PICK-UP CAP, P/N XXXXXXXX-XXXC LF
- ⑥ THE STD PACKAGING IS IN TRAY
- 7 FOR TAPE & REEL PACKAGING, SUFFIX "-TR" ADDED.
P/N XXXXXXXX-XXXC -TR LF
- 8 THE HOUSING WILL WITHSTAND EXPOSURE TO 260°C PEAK TEMPERATURE FOR 10 SECONDS IN A CONVECTION, INFRA-RED OR VAPOR PHASE REFLOW OVEN.
- ⑨ THIS PRODUCT MEETS EUROPEAN UNION DIRECTIVES AND OTHER COUNTRY REGULATIONS AS DESCRIBED IN GS-22-008.
- ⑩ PART NUMBERS ENDING IN "LF" MEANS FOR NOTE 8 LEAD FREE IDENTIFICATION
- ⑪ ~~XXXXXXXX-XXXLF IS EQUIVALENT TO PREVIOUS P/N XXXXXXXX-XXX~~
- ⑫ ~~XXXXXXXX-XXXCLF IS EQUIVALENT TO PREVIOUS P/N XXXXXXXX-XXXC~~
- 11 A Δ SYMBOL WILL BE NEXT TO ANY DIMENSION, VIEW, OR NOTE WHICH HAS BEEN MODIFIED WITH THE CURRENT DRAWING REVISION.

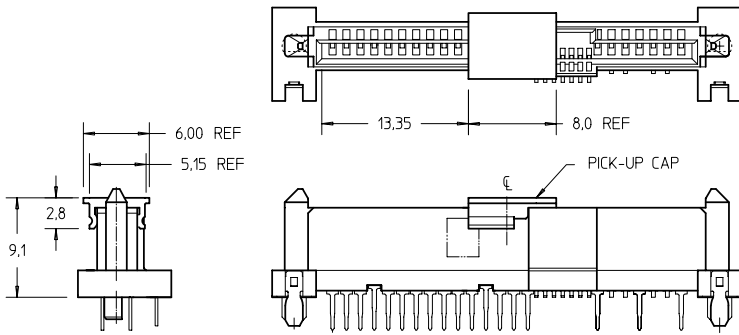

PART WITH PICK-UP CAP, SEE NOTE ⑤

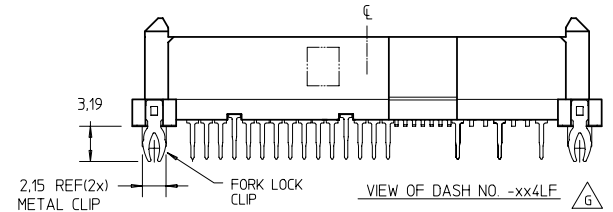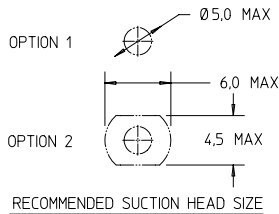

mat'l. code	surface ISO 1302	tolerance ISO 406 ISO 1101	projection	product family	SAS
ltr	ecn	no	dr	date	title
G					SAS RECEPTACLE WIDE BASE HYBRID TYPE ASSY
					dwg no 10036876 sheet 2 of 2 size A4
					type CUSTOMER Drawing
sheet index	revision sheet	1			

PDM: Rev:G

STATUS:Released

Printed: Jan 08, 2010